



Bids and Awards Committee

Republic of the Philippines
Professional Regulation Commission
P. Paredes St., Sampaloc, Metro Manila
Tel./Fax: 310-0037



Section VII. Drawings

Lot 1



Lot 2



ARISTOCERSON T. GERAMUNDO
Chairman

ARJAY R. ROSALES
Vice-Chairman

MARIA ROSA M. HERNANDEZ
Member

HENRIETTA P. NARVAEZ
Member

MARIE JANE L. EDQUID
Member

KAREN M. MAGSALIN
Provisional Member, Non-IT Projects

GREGORIO B. DELORO
Provisional Member, IT Projects

SECRETARIAT:

ROMEL B. RUIZ
Secretary

MARGIER D. DULIN
Member


GLENN I. PAJARON
Member

CHRISTOPHER A. MAYO
Member

LIEZEL F. BURAGA
Member

1
A-1
SCALE
1:300

PROPOSED PRO REDEVELOPMENT
GROUND FLOOR PLAN

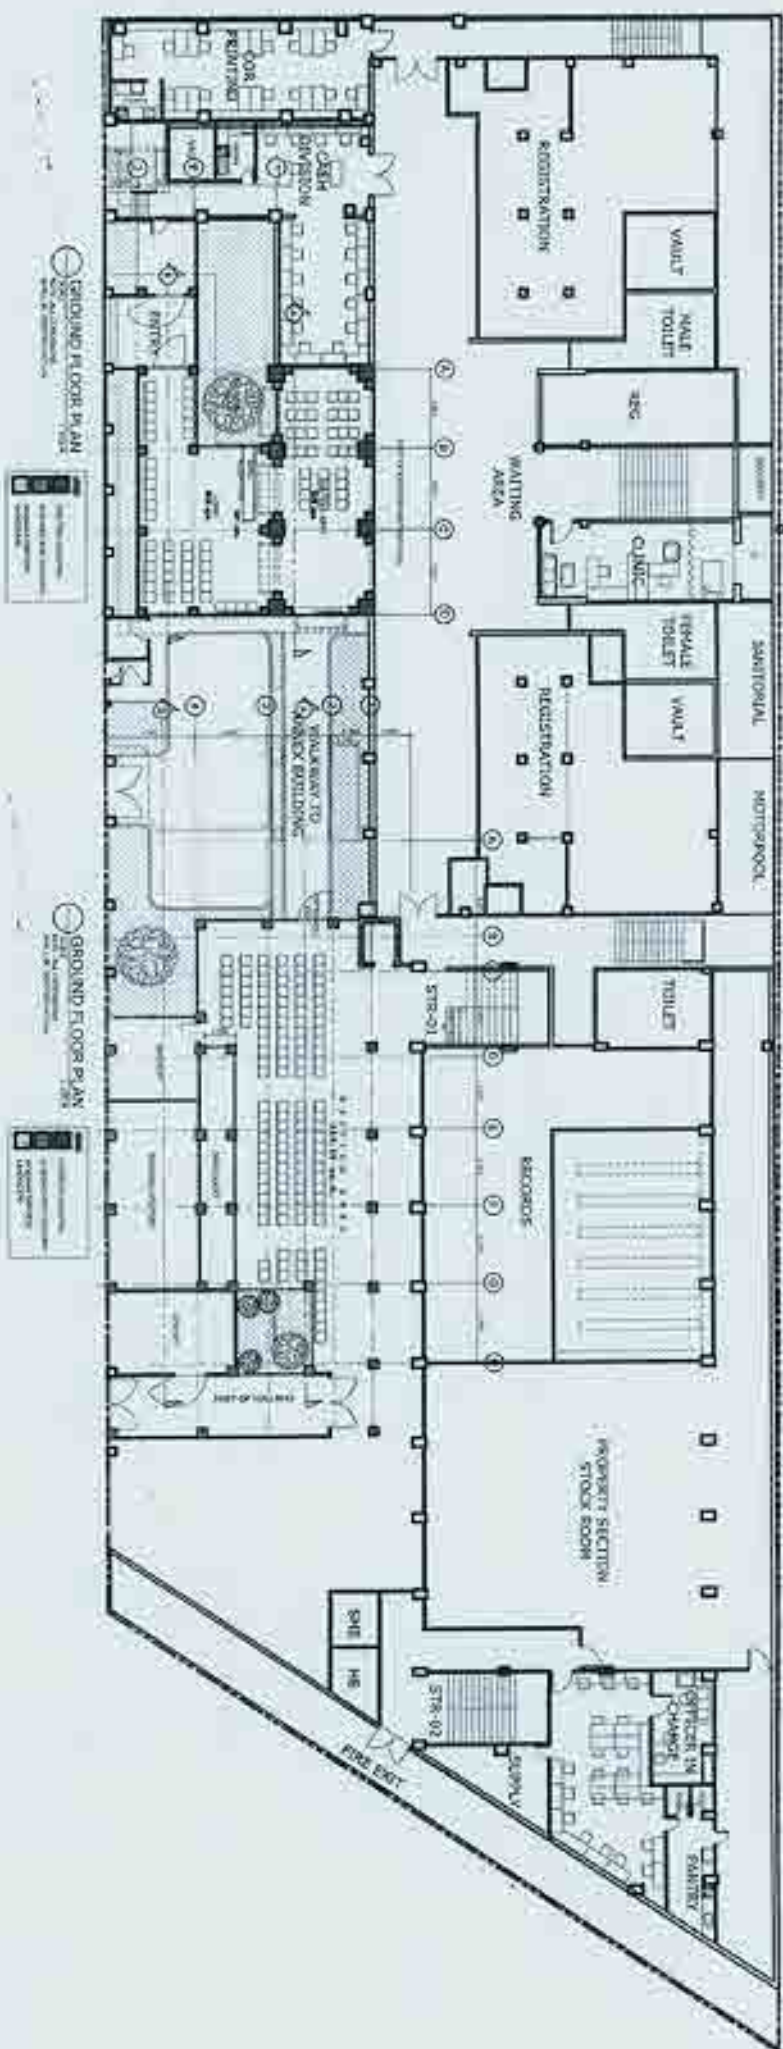




FOUNDATION PLAN
SCALE: 1/8" = 1'-0"

PROPOSED ANNEX BUILDING EXTENSION



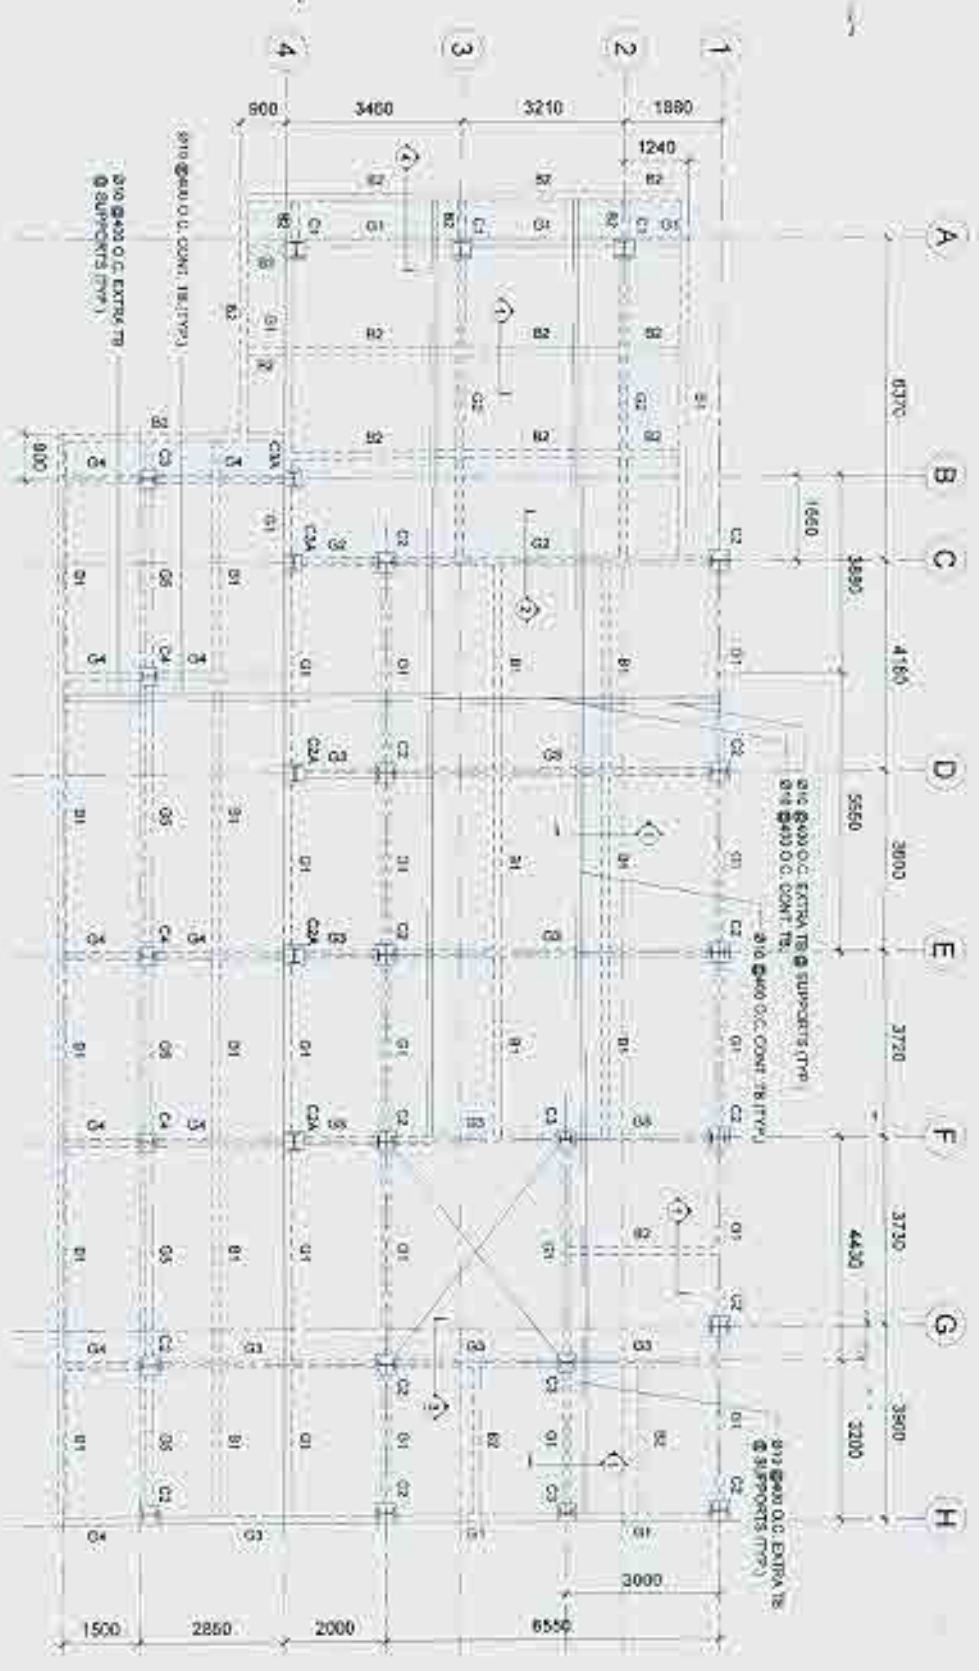

FLOOR FRAMING PLAN
SCALE: 1/8" = 1'-0"

PROPOSED ANNEX BUILDING EXTENSION


PLAN
1A
3/00
3000
1:30 UTT

1C PLAN
SCALE: 1/32" = 1'-0"
1/32" = 1'-0"

SCHEDULE OF BEAMS & GIRDERS		SCHEDULE OF COLUMNS	
WALK	SIZE	WALK	SIZE
G1	W10 x 30	C1	W12 x 86
G2	W14 x 60	G2 / G2A	W12 x 86
G3	W12 x 65	G3 / G3A	W10 x 45
G4	W10 x 22	G4	W12 x 33
G5	W8 x 24		
B1	W8 x 24		
B2	W8 x 21		

NOTE:
W SIZES ARE IN ENGLISH UNITS

F1/F2/F3





1D
CF1 / CF2

DETAILS OF FOOTINGS

SCHEDULE OF FOOTINGS					
MARK	W	L	T	A _{FOOT}	A _{SL}
CF1	1.60	2.60	0.40	SEE DETAIL	
CF2	2.00	2.00	0.40	SEE DETAIL	



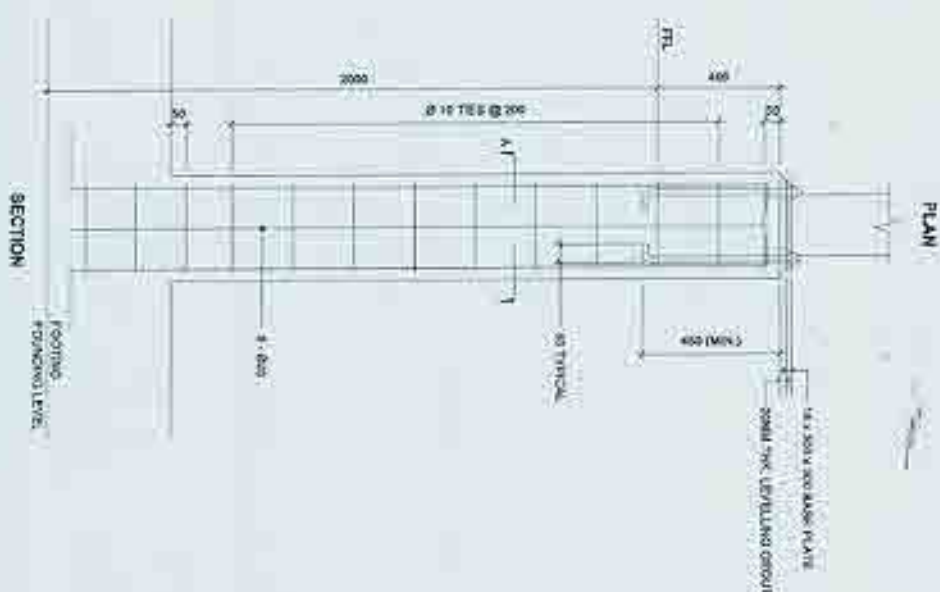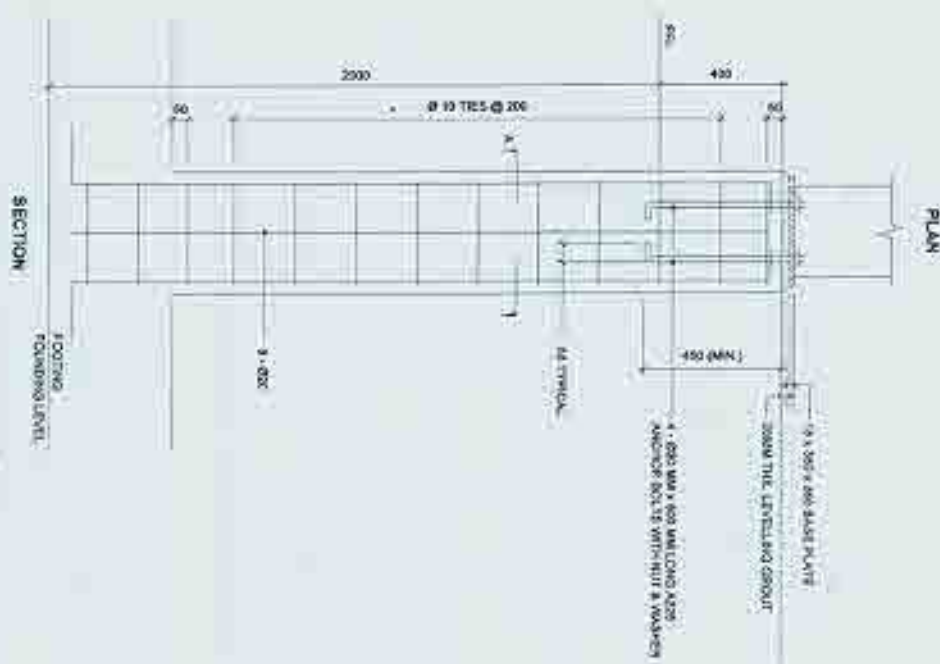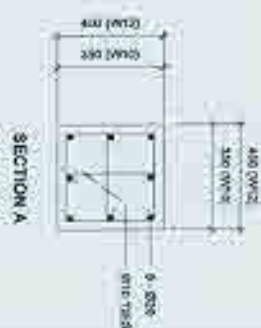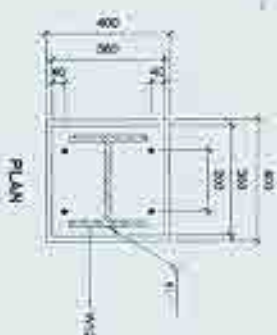


1 PEDESTAL DETAIL FOR W12 COLUMNS
S 04 3034
14 WINGS

2
3/4" SCALE
PEDESTAL DETAIL FOR W10 COLUMNS
1" = 1'-0"






1 SECTION
SCALE 1:10 mm

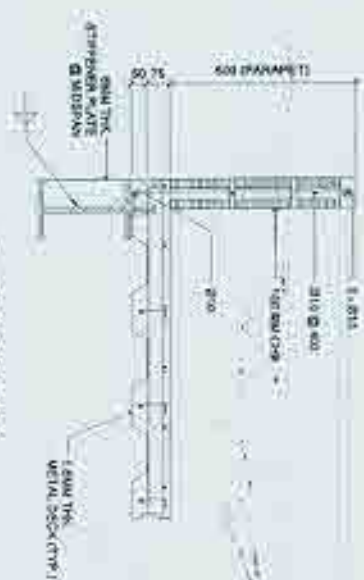

3 SECTION
SCALE 1:10 mm

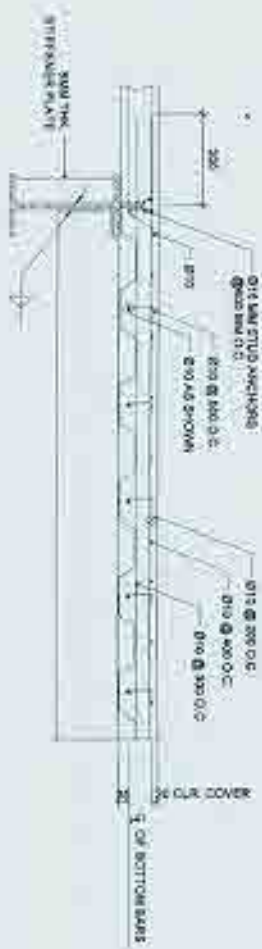

2 SECTION
SCALE 1:10 mm

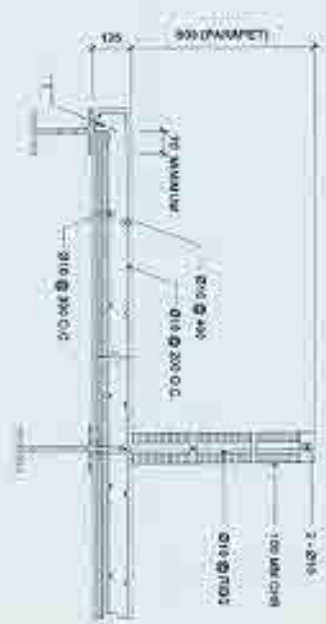

4 SECTION
SCALE 1:10 mm

PROPOSED ANNEX BUILDING EXTENSION


